

TIME TO EXPLORE

Cleveland Metroparks


Walter F. Ehrnfelt
Covered Bridge
Replacement Project
Partnership

Mill Stream Run Reservation

April 15, 2021




Project Location

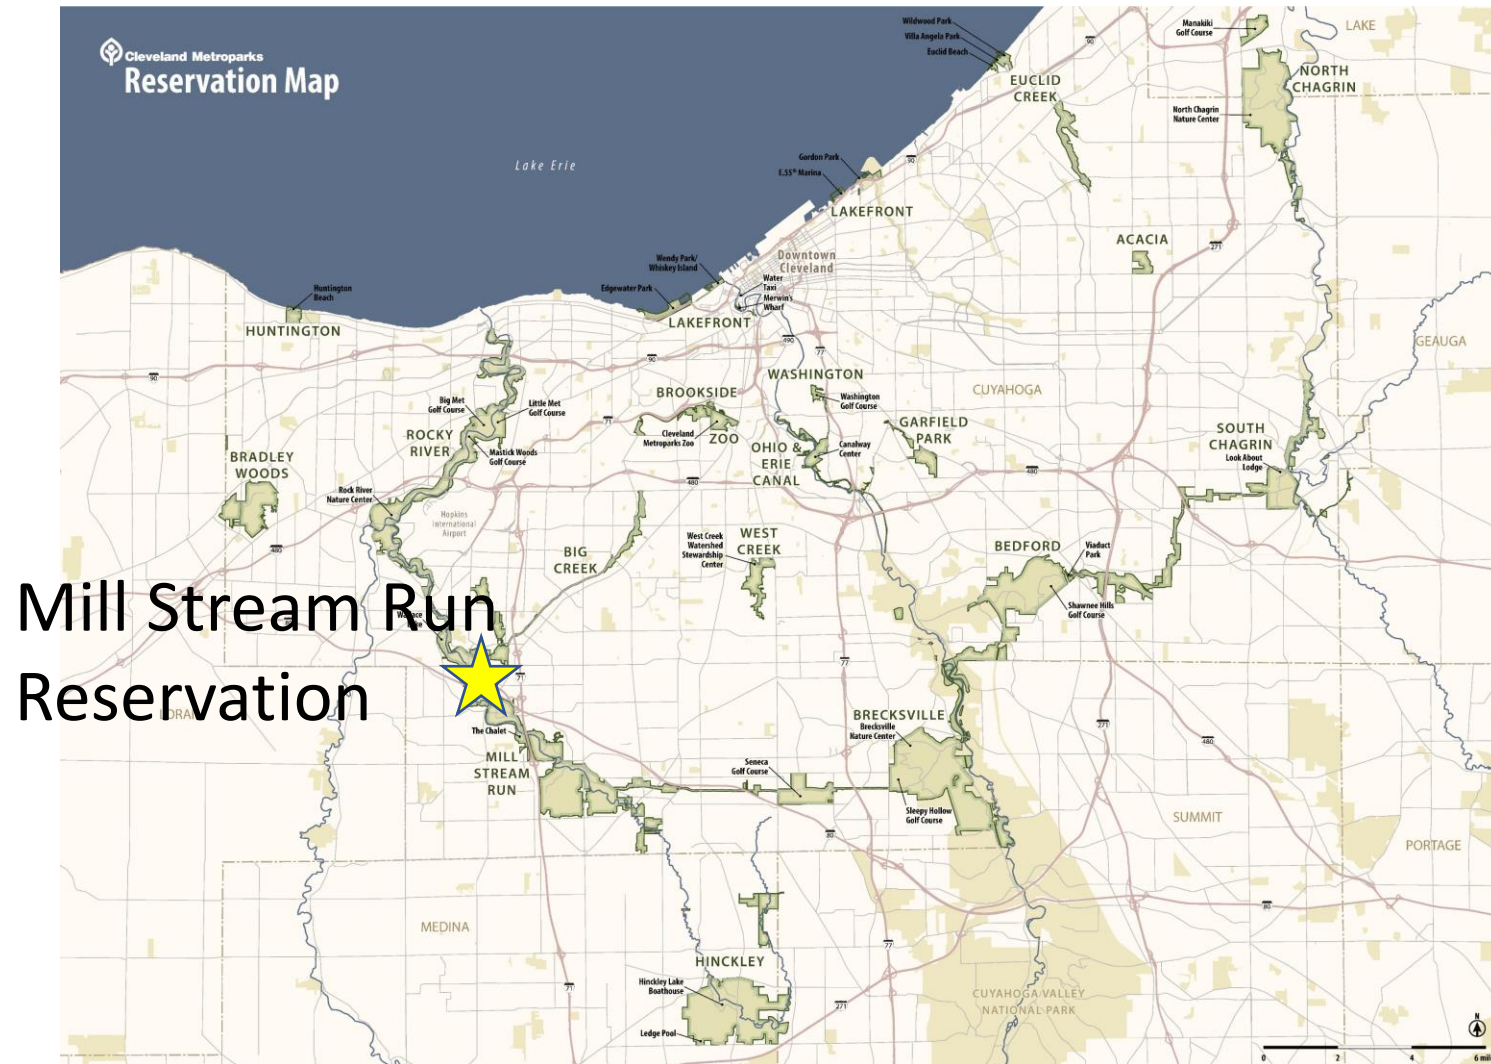

Mill Stream Run
Reservation

Project Location

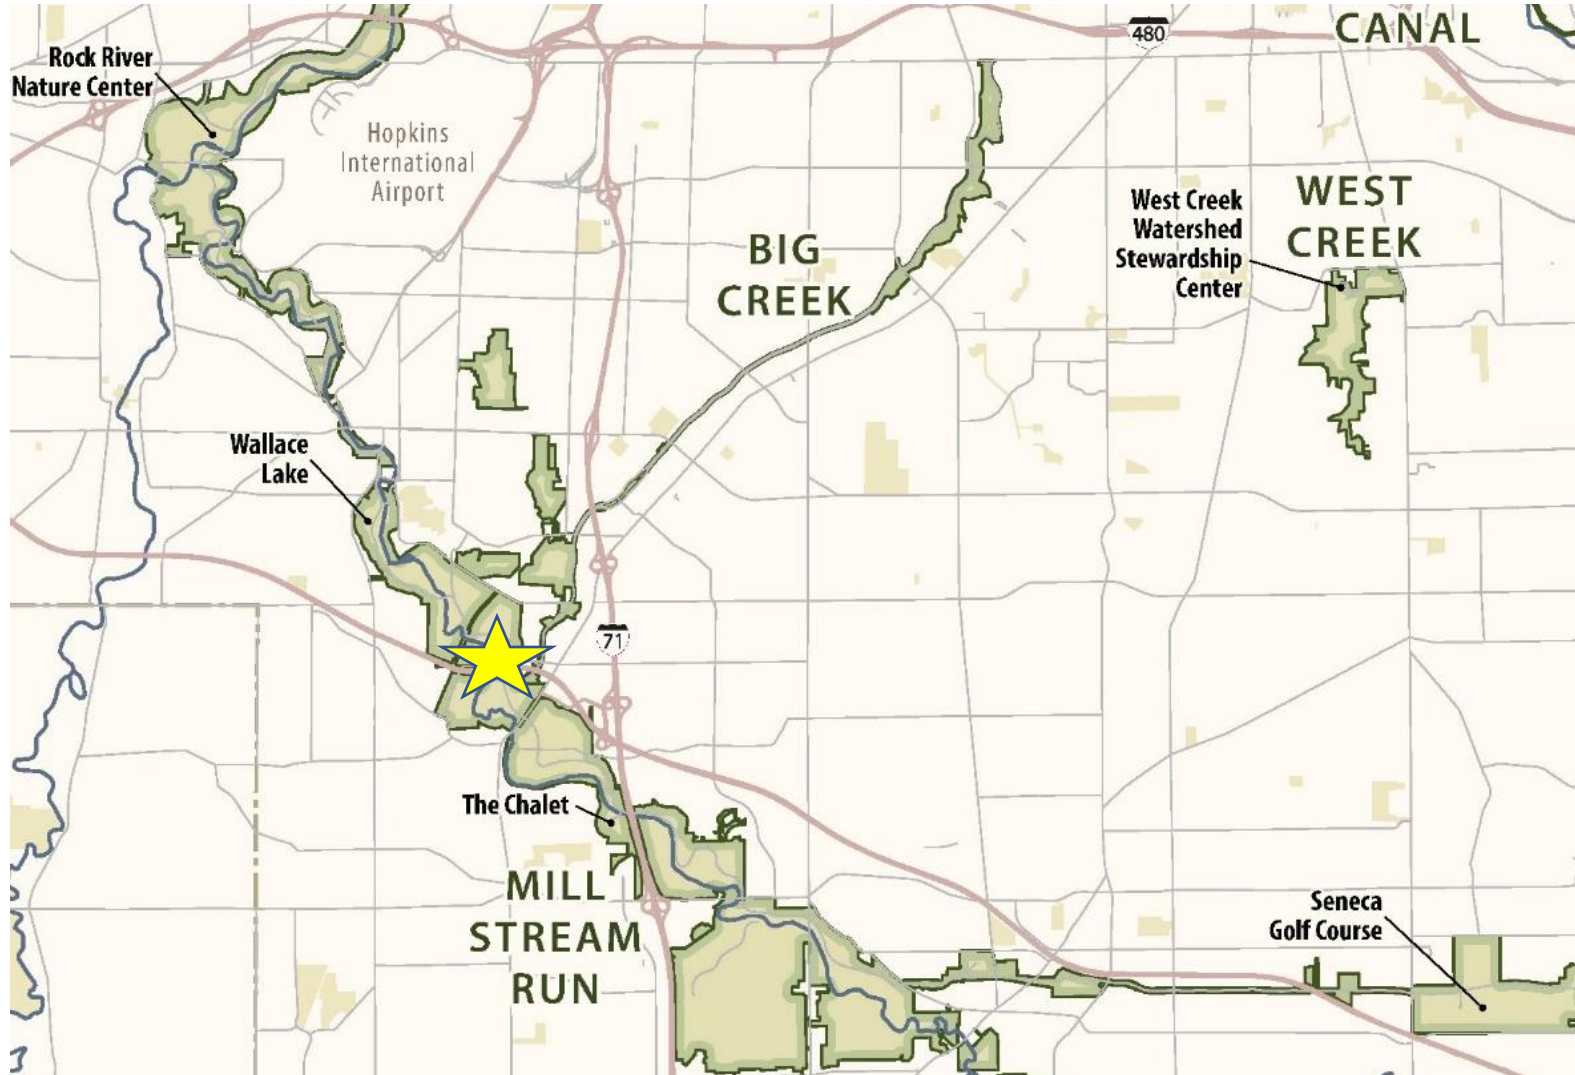

Walter F Ehrnfelt Covered Bridge



Walter F Ehrnfelt Covered Bridge




Photo: JP Worley

Walter F Ehrnfelt Covered Bridge



Photo: JP Worley

Walter F Ehrnfelt Covered Bridge

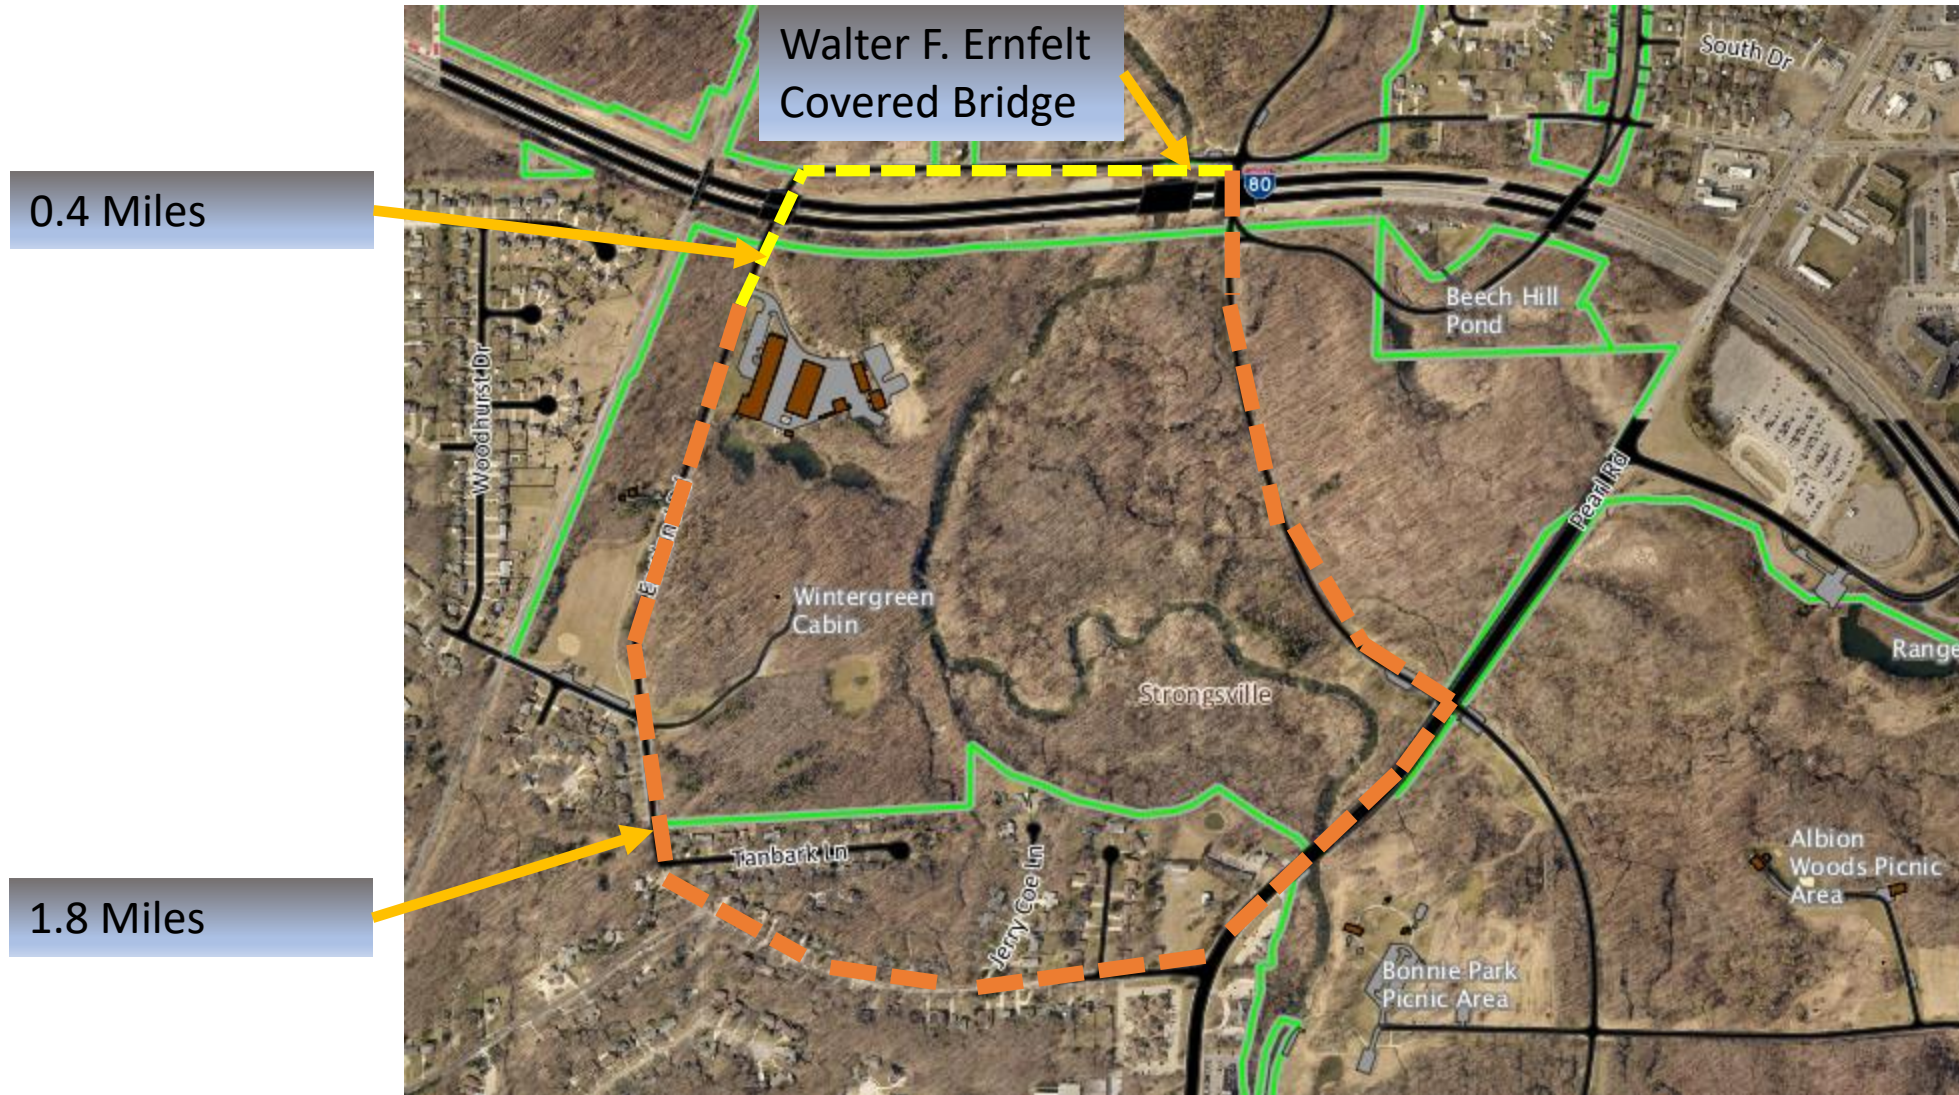

0.4 Miles

1.8 Miles

Walter F Ehrnfelt Covered Bridge



CITY OF STRONGSVILLE STRONGSVILLE, OHIO


REPLACEMENT OF WHITNEY RD. BRIDGE OVER EAST BRANCH ROCKY RIVER

CITY OF STRONGSVILLE:

WALTER F. EHRNFELT, MAYOR
MARTHA V. FINN, CLERK
DORIS S. CHRISTNER, TREASURER
MARK E. ELSESSER, ENGINEER
JOHN D. RYAN, LAW DIRECTOR

COUNCIL:

ALFRED KOCH, PRESIDENT	AT LARGE
HELEN AYLOR	AT LARGE
RICHARD W. JAEENKE	AT LARGE
CLARK B. WEAVER	WARD 1
GEORGE A. HABEEB	WARD 2
CHARLES F. HAWK	WARD 3
EDWARD D. STRYKER	WARD 4

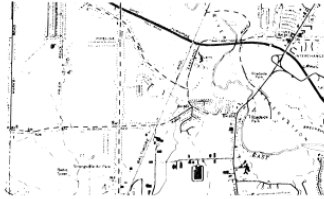

LOCATION MAP

PREPARED BY:

DALTON • DALTON • NEWPORT
3808 WARRENSVILLE CENTER ROAD
CLEVELAND, OHIO 44122 223-4000

APPROVED BY: _____ **DATE:** _____
F.J. RICHARDSON
OHIO REGISTRATION NO. 19531

INDEX OF SHEETS



SHEET NO.	DESCRIPTION
-----------	-------------

APPROVAL

ORDINANCE NO.
COUNCIL CITY OF STRONGSVILLE
DATE

DALTON • DALTON • NEWPORT

CLEVELAND, OHIO

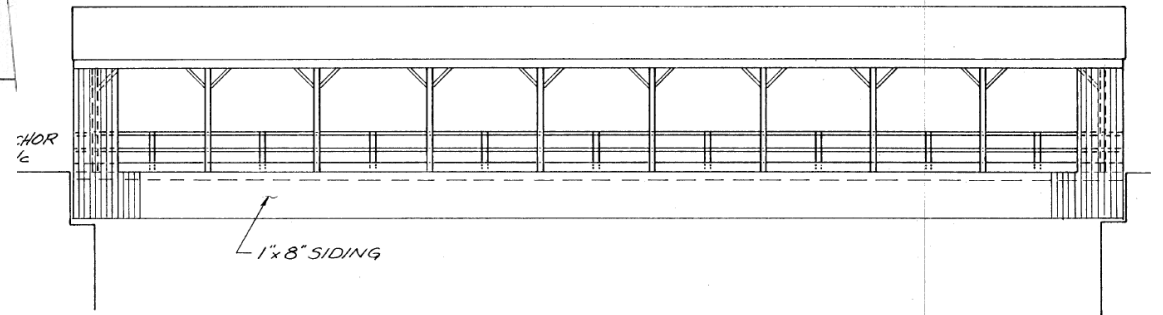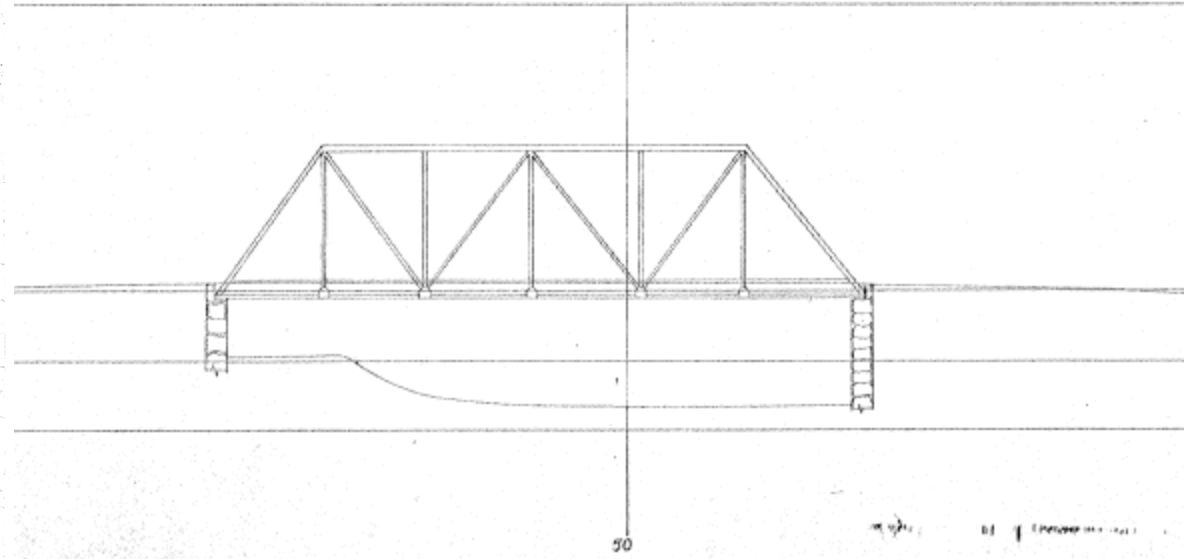

HOR

1" x 8" SIDING

4-10d NAILS TOTAL

ELEVATION
SCALE 1/8" = 1'-0"


Walter F Ehrnfelt Covered Bridge

ennoni

2019 IN-DEPTH BRIDGE INSPECTION &
REHABILITATION COST ESTIMATE REPORT

WALTER EHRRNFELT COVERED BRIDGE
WHITNEY ROAD OVER EAST BRANCH OF ROCKY RIVER
BRIDGE NO. CUY-WHITY-0032

SFN: 1860005

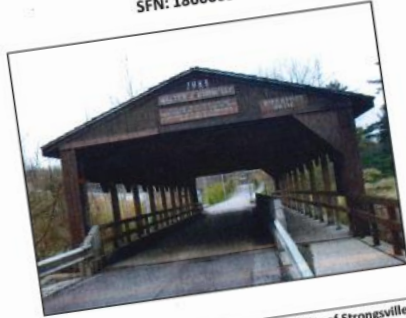

Submitted To:
City of Strongsville Service Department
16099 Foltz Parkwa
Strongsville, Ohio 44114

Submitted by:
Penni
1655 West Market Str
Suite
Akron, Ohio 44
May

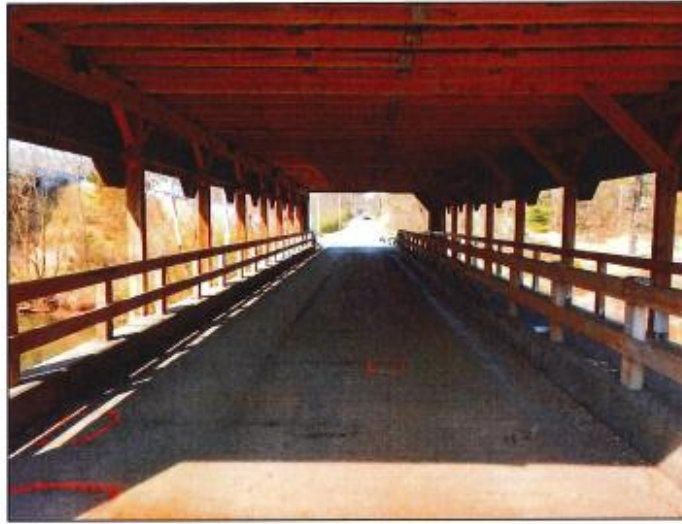


Photo 2 - East End View, Walter Ehrnfelt Covered Bridge

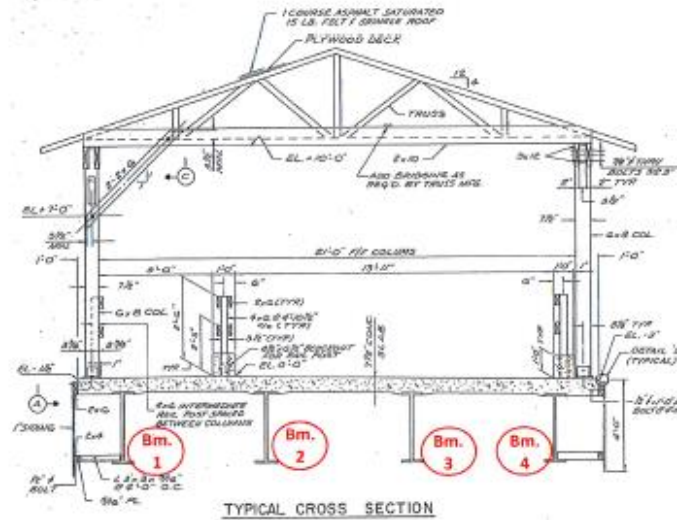


Figure 2 - Structure Cross Section, Looking East (from undated original design plans)

Walter F Ehrnfelt Covered Bridge

Bridge Replacement Partnership

- City of Strongsville will replace bridge
- \$1,000,000 estimated project cost
- \$570,000 contribution from State of Ohio
- \$50,000 contribution from Metroparks via Project Development Agreement
- City of Strongsville will maintain bridge
- 14' Clearance Maintained
- Construction January-October 2023



TIME TO EXPLORE

Cleveland Metroparks

Walter F. Ehrnfelt
Covered Bridge
Replacement Project
Partnership

Mill Stream Run Reservation

April 15, 2021

