



Cleveland Metroparks®


# FIND YOUR PATH

Manakiki Management Center

Project Update

November 18, 2021


# Manakiki Management Center

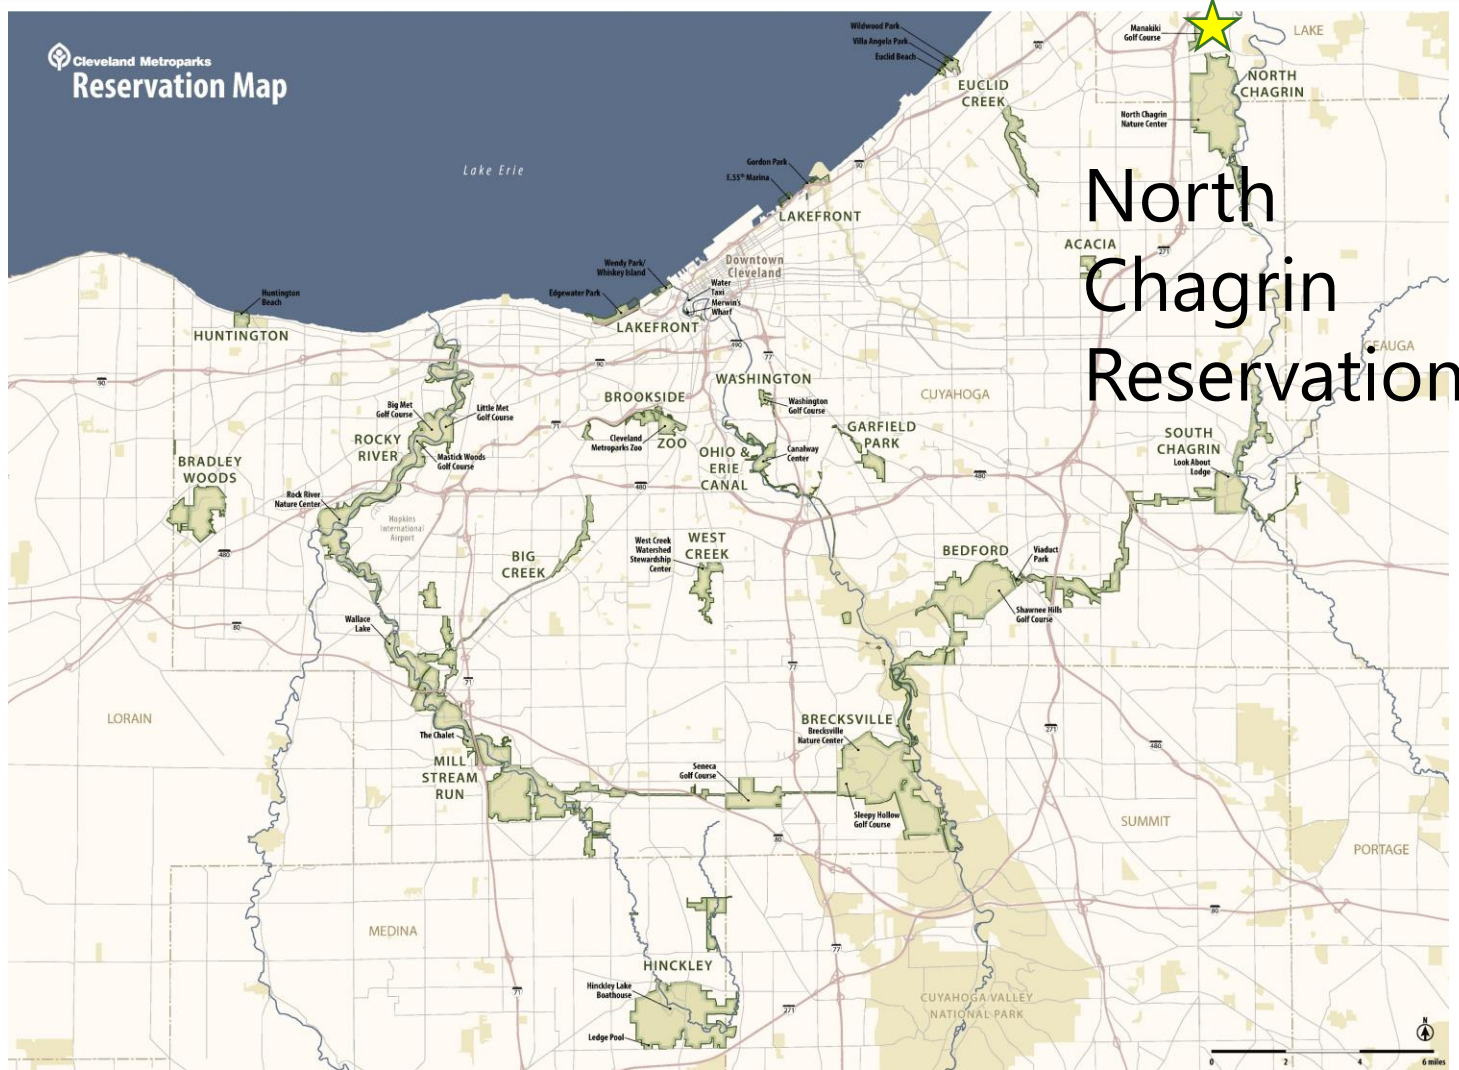

## North Chagrin Reservation




# Manakiki Management Center

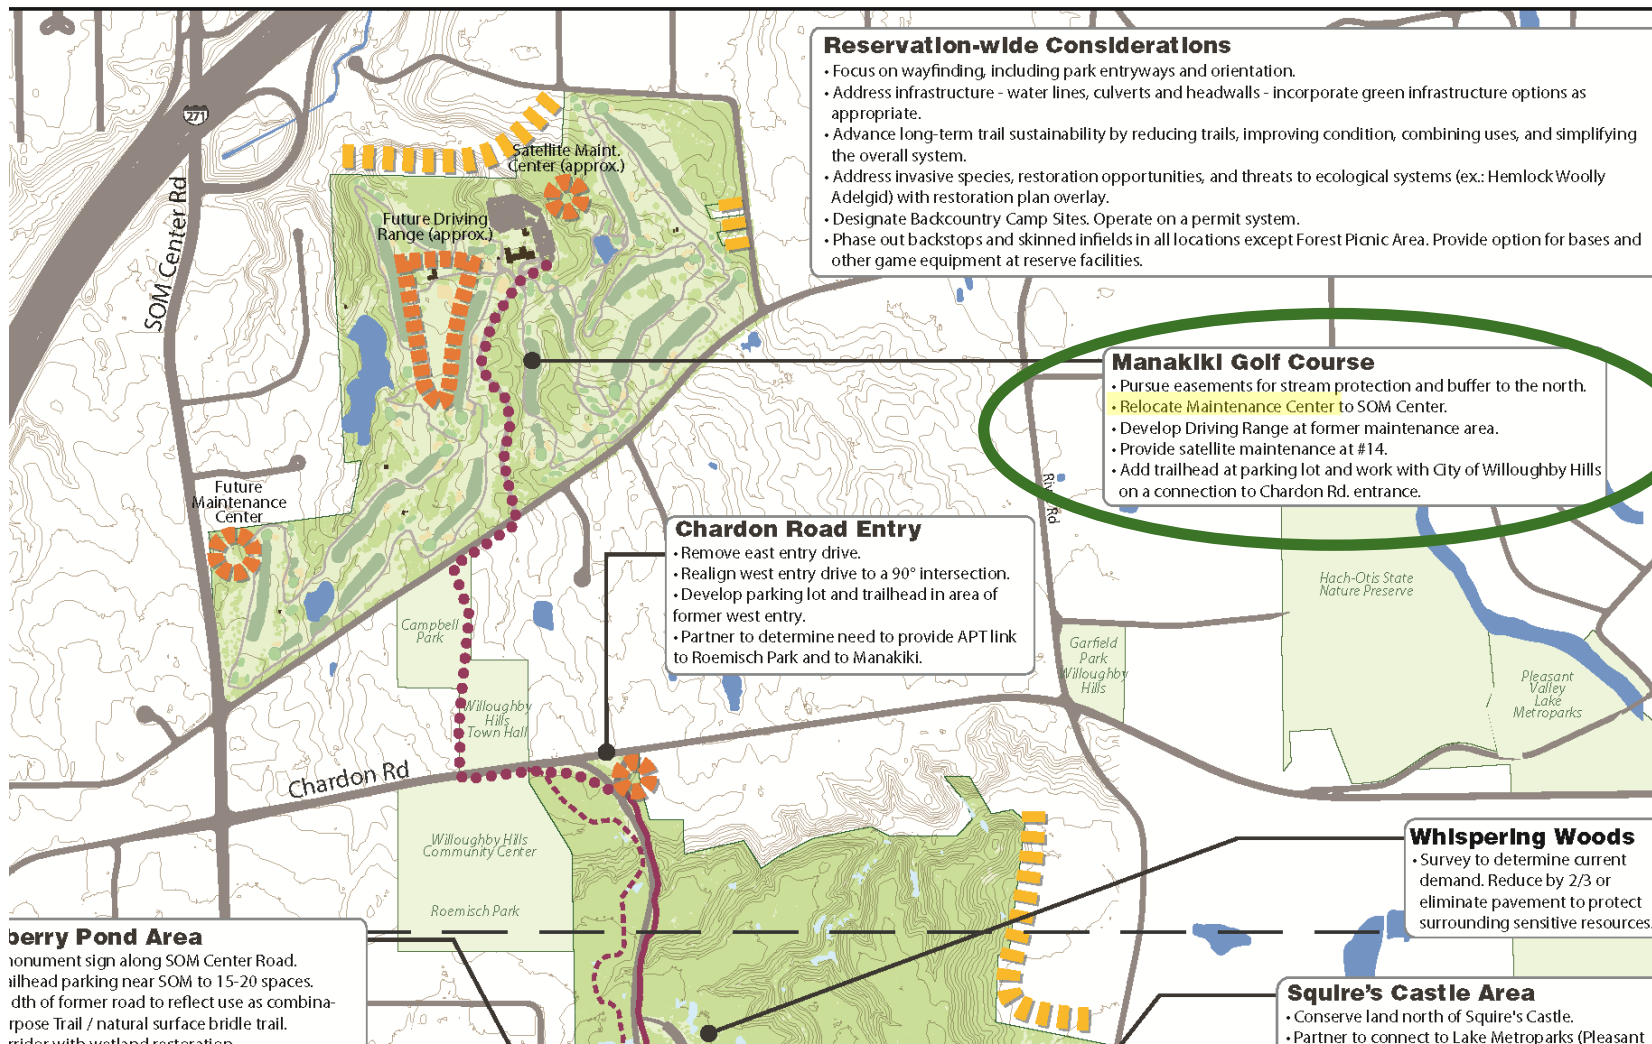

# Manakiki Management Center



# Manakiki Management Center

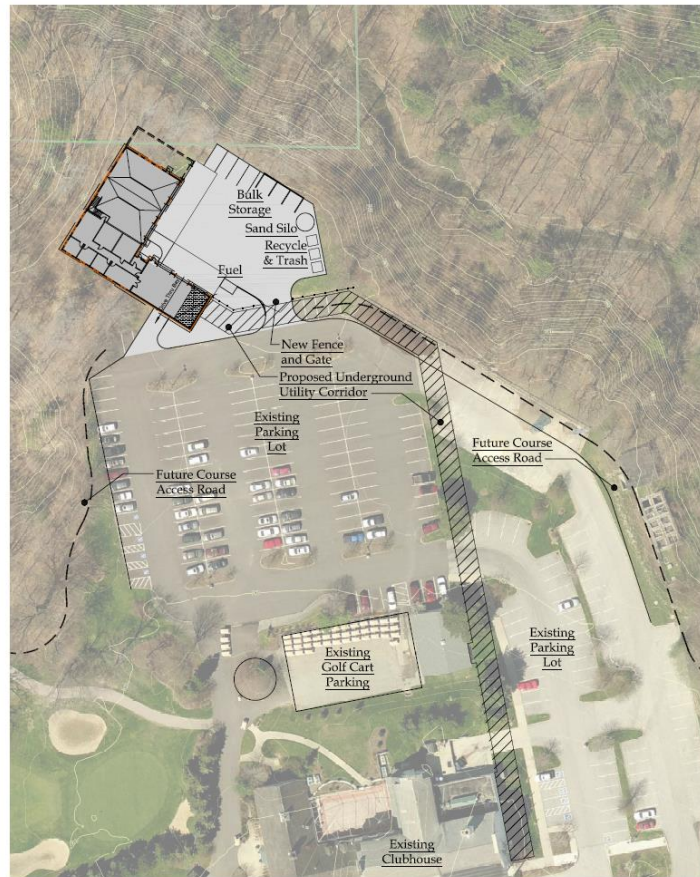

Proposed Site Plans

Not to Scale  
November 19, 2021

Manakiki  
Management Center


North Chagrin Reservation



# Manakiki Management Center



# Manakiki Management Center

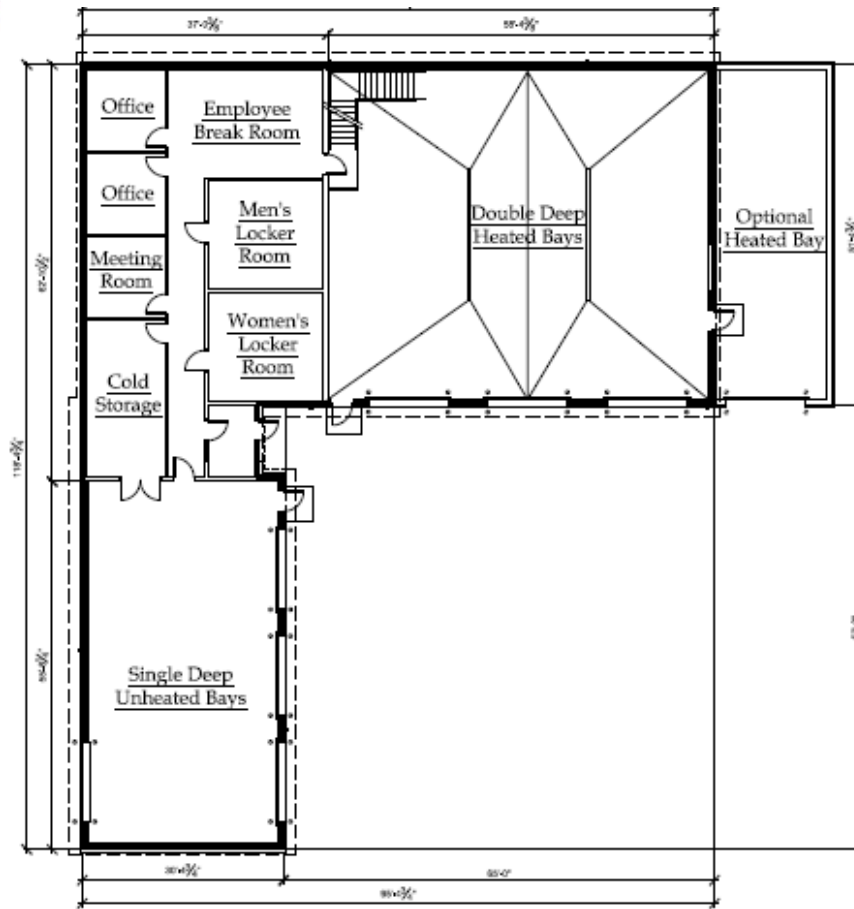

Ground Floor Plan



## Proposed Floor Plans

Scale: 1/8" = 1'-0"  
November 19, 2021





# Manakiki Management Center

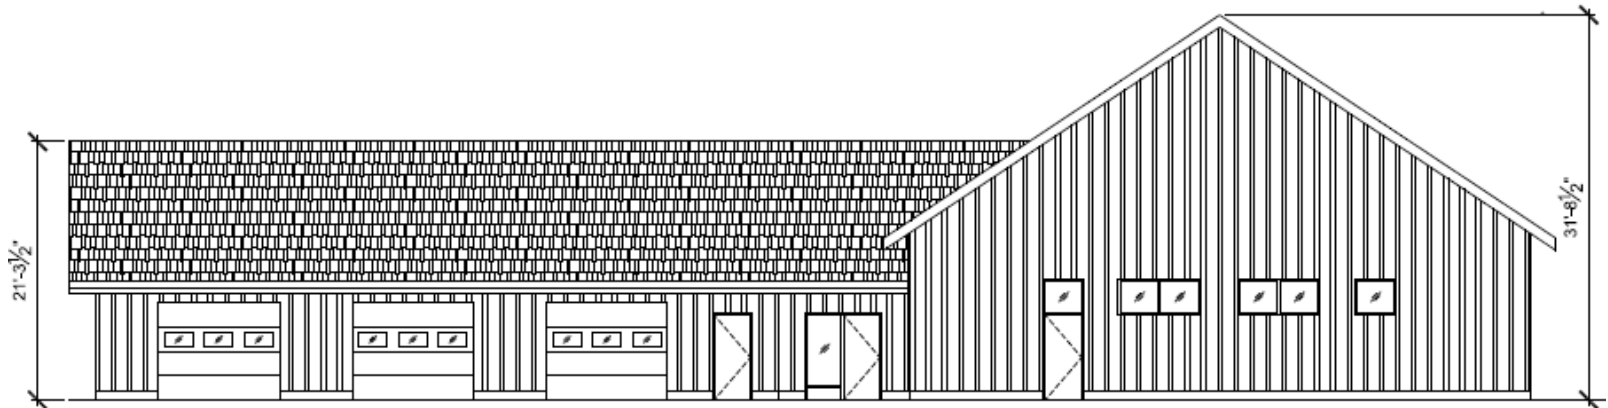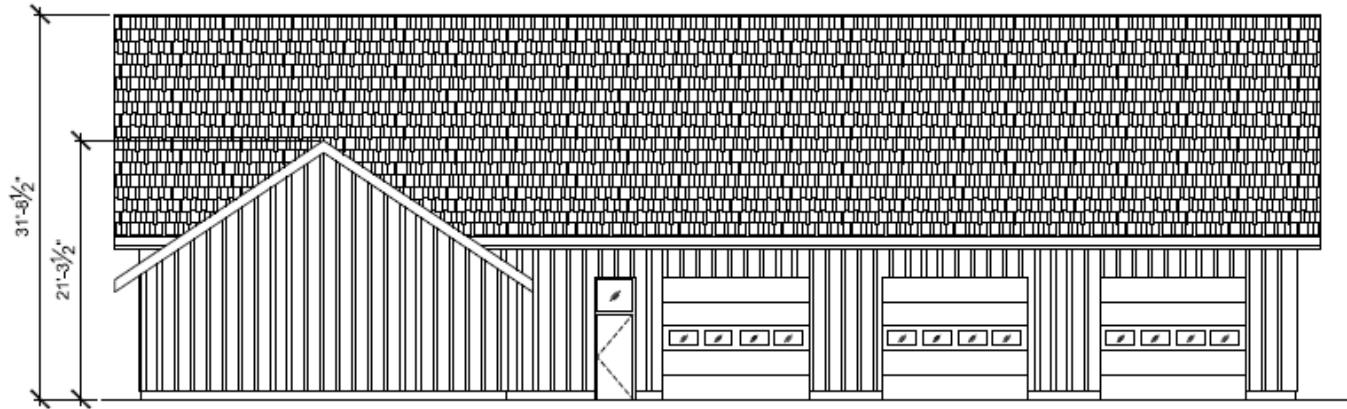

Proposed Elevations

Scale: 1/8" = 1'-0"  
November 19, 2021

Manakiki Management Center

North Chagrin Reservation





Cleveland Metroparks®

# FIND YOUR PATH

Manakiki Management Center

Project Update

November 18, 2021